


STREETSCAPE ELEMENTS


CONCEPTUAL STREET SECTIONS AND ENLARGED PLAN




3RD STREET AND CENTRAL PLAN
BASE ALT 1B OPTION 1-2

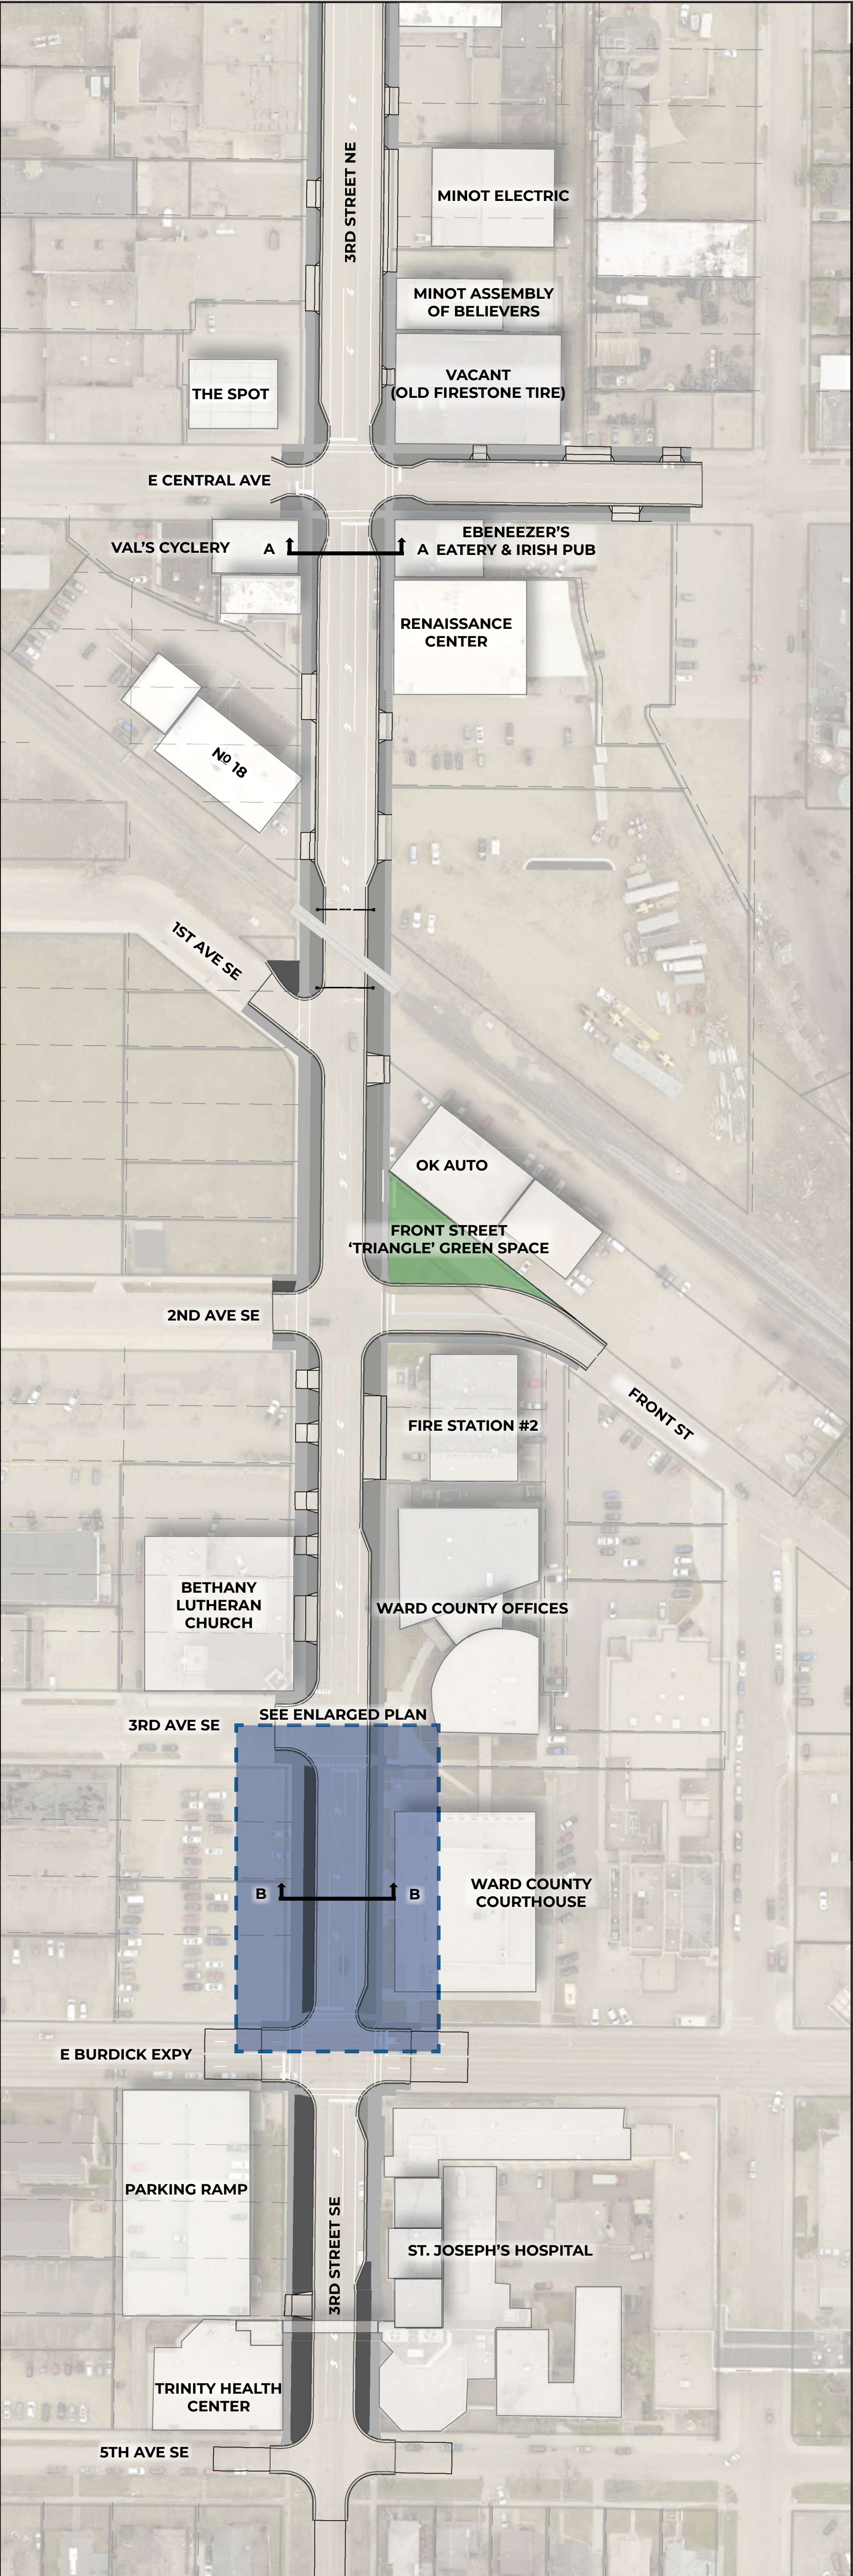


STREET-SECTION A-A
EXISTING CONDITIONS

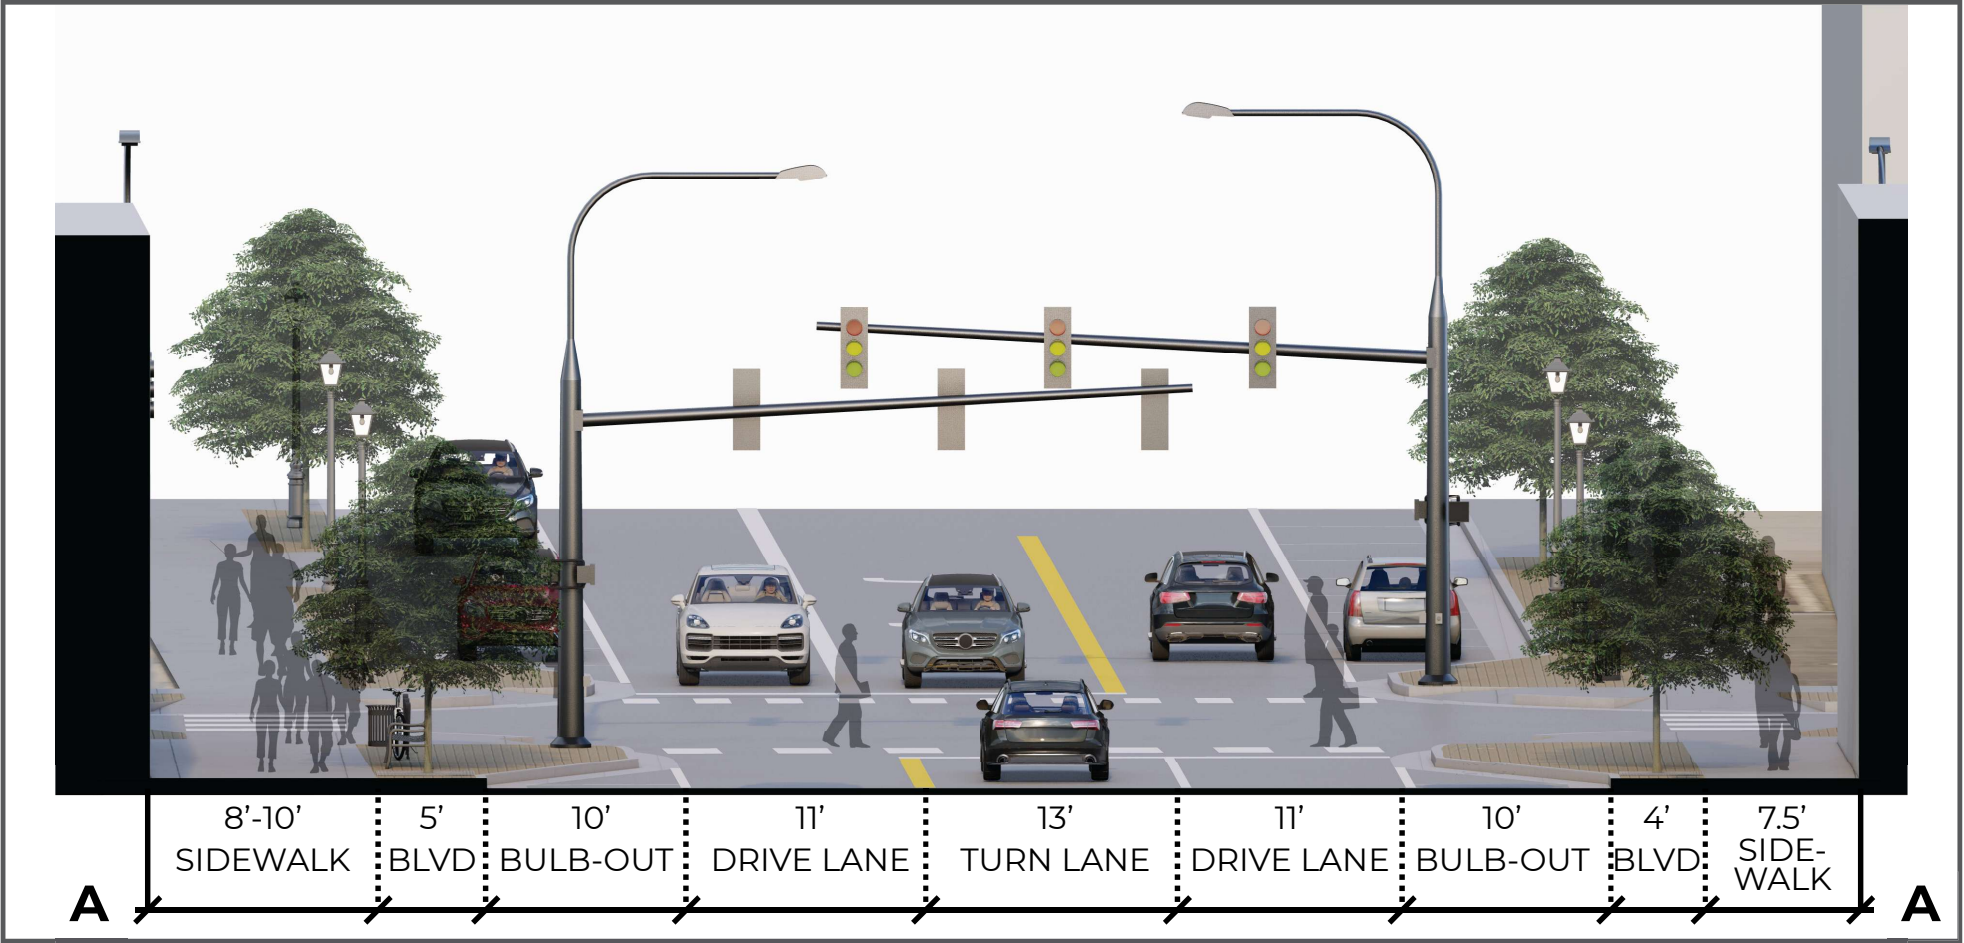

STREET-SECTION A-A
BASE ALT 1B OPTION 1-2

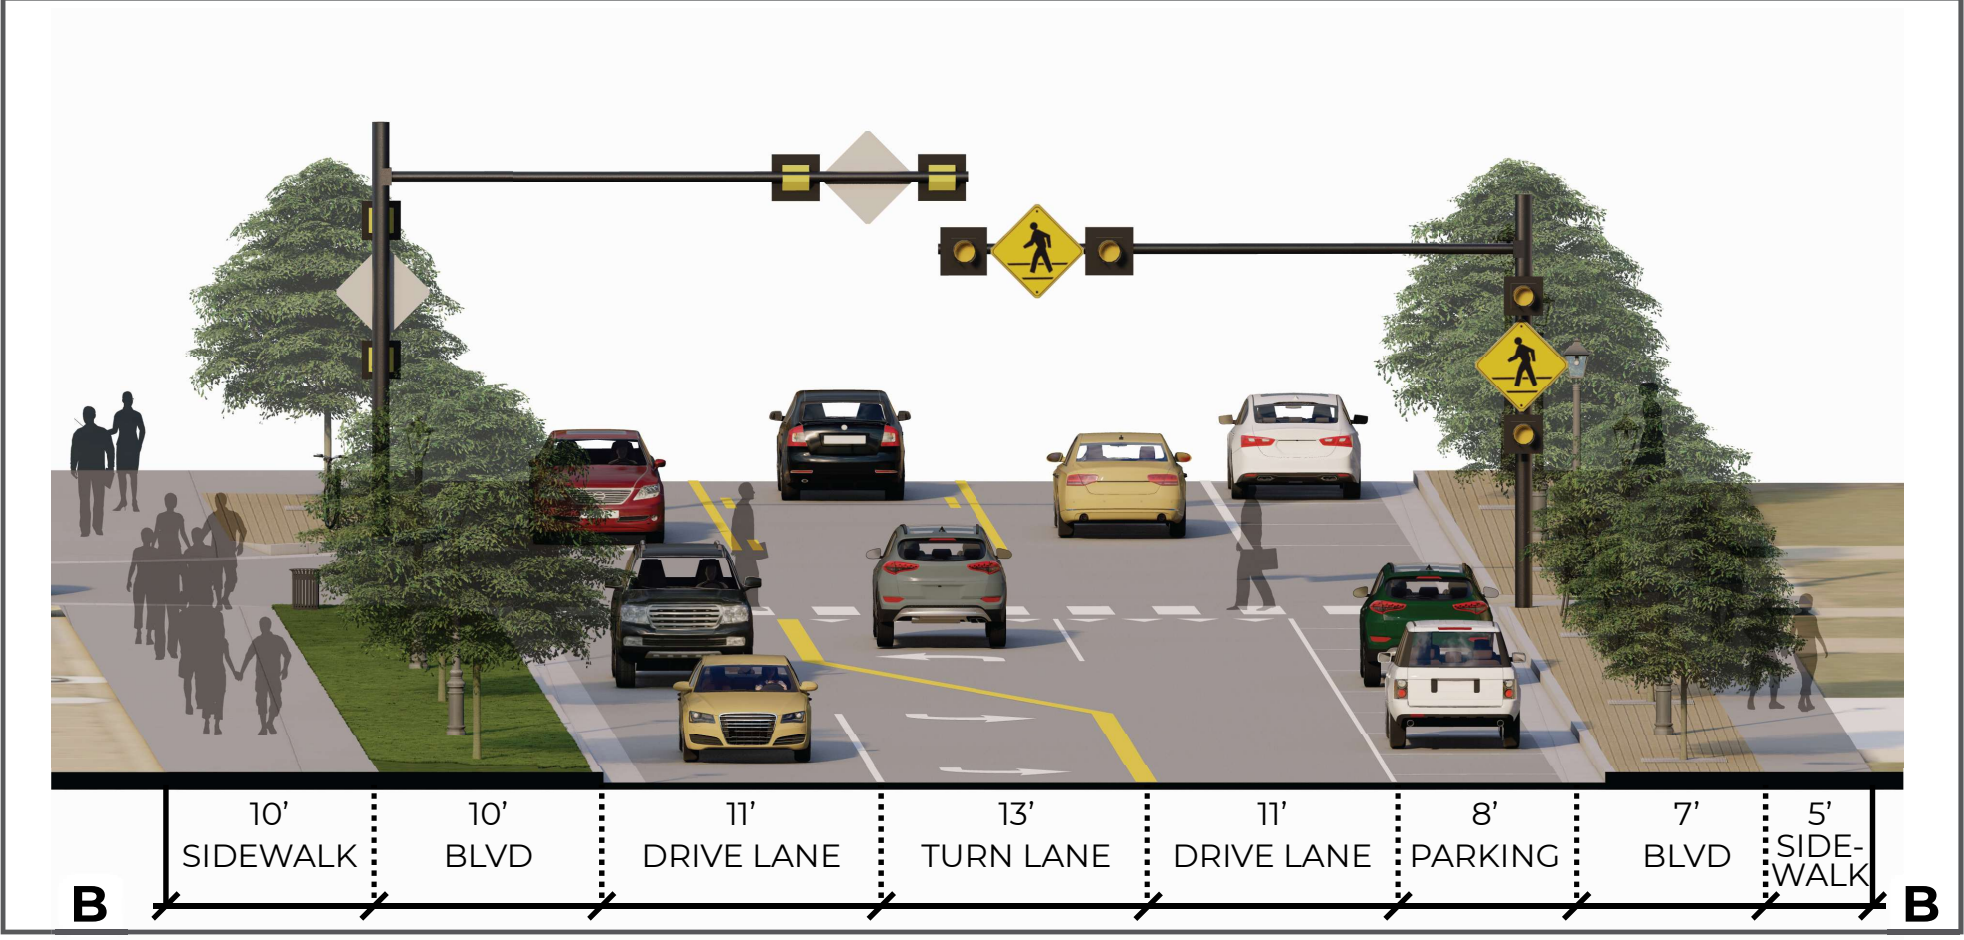

STREET SECTION B-B AT WARD COUNTY COURTHOUSE

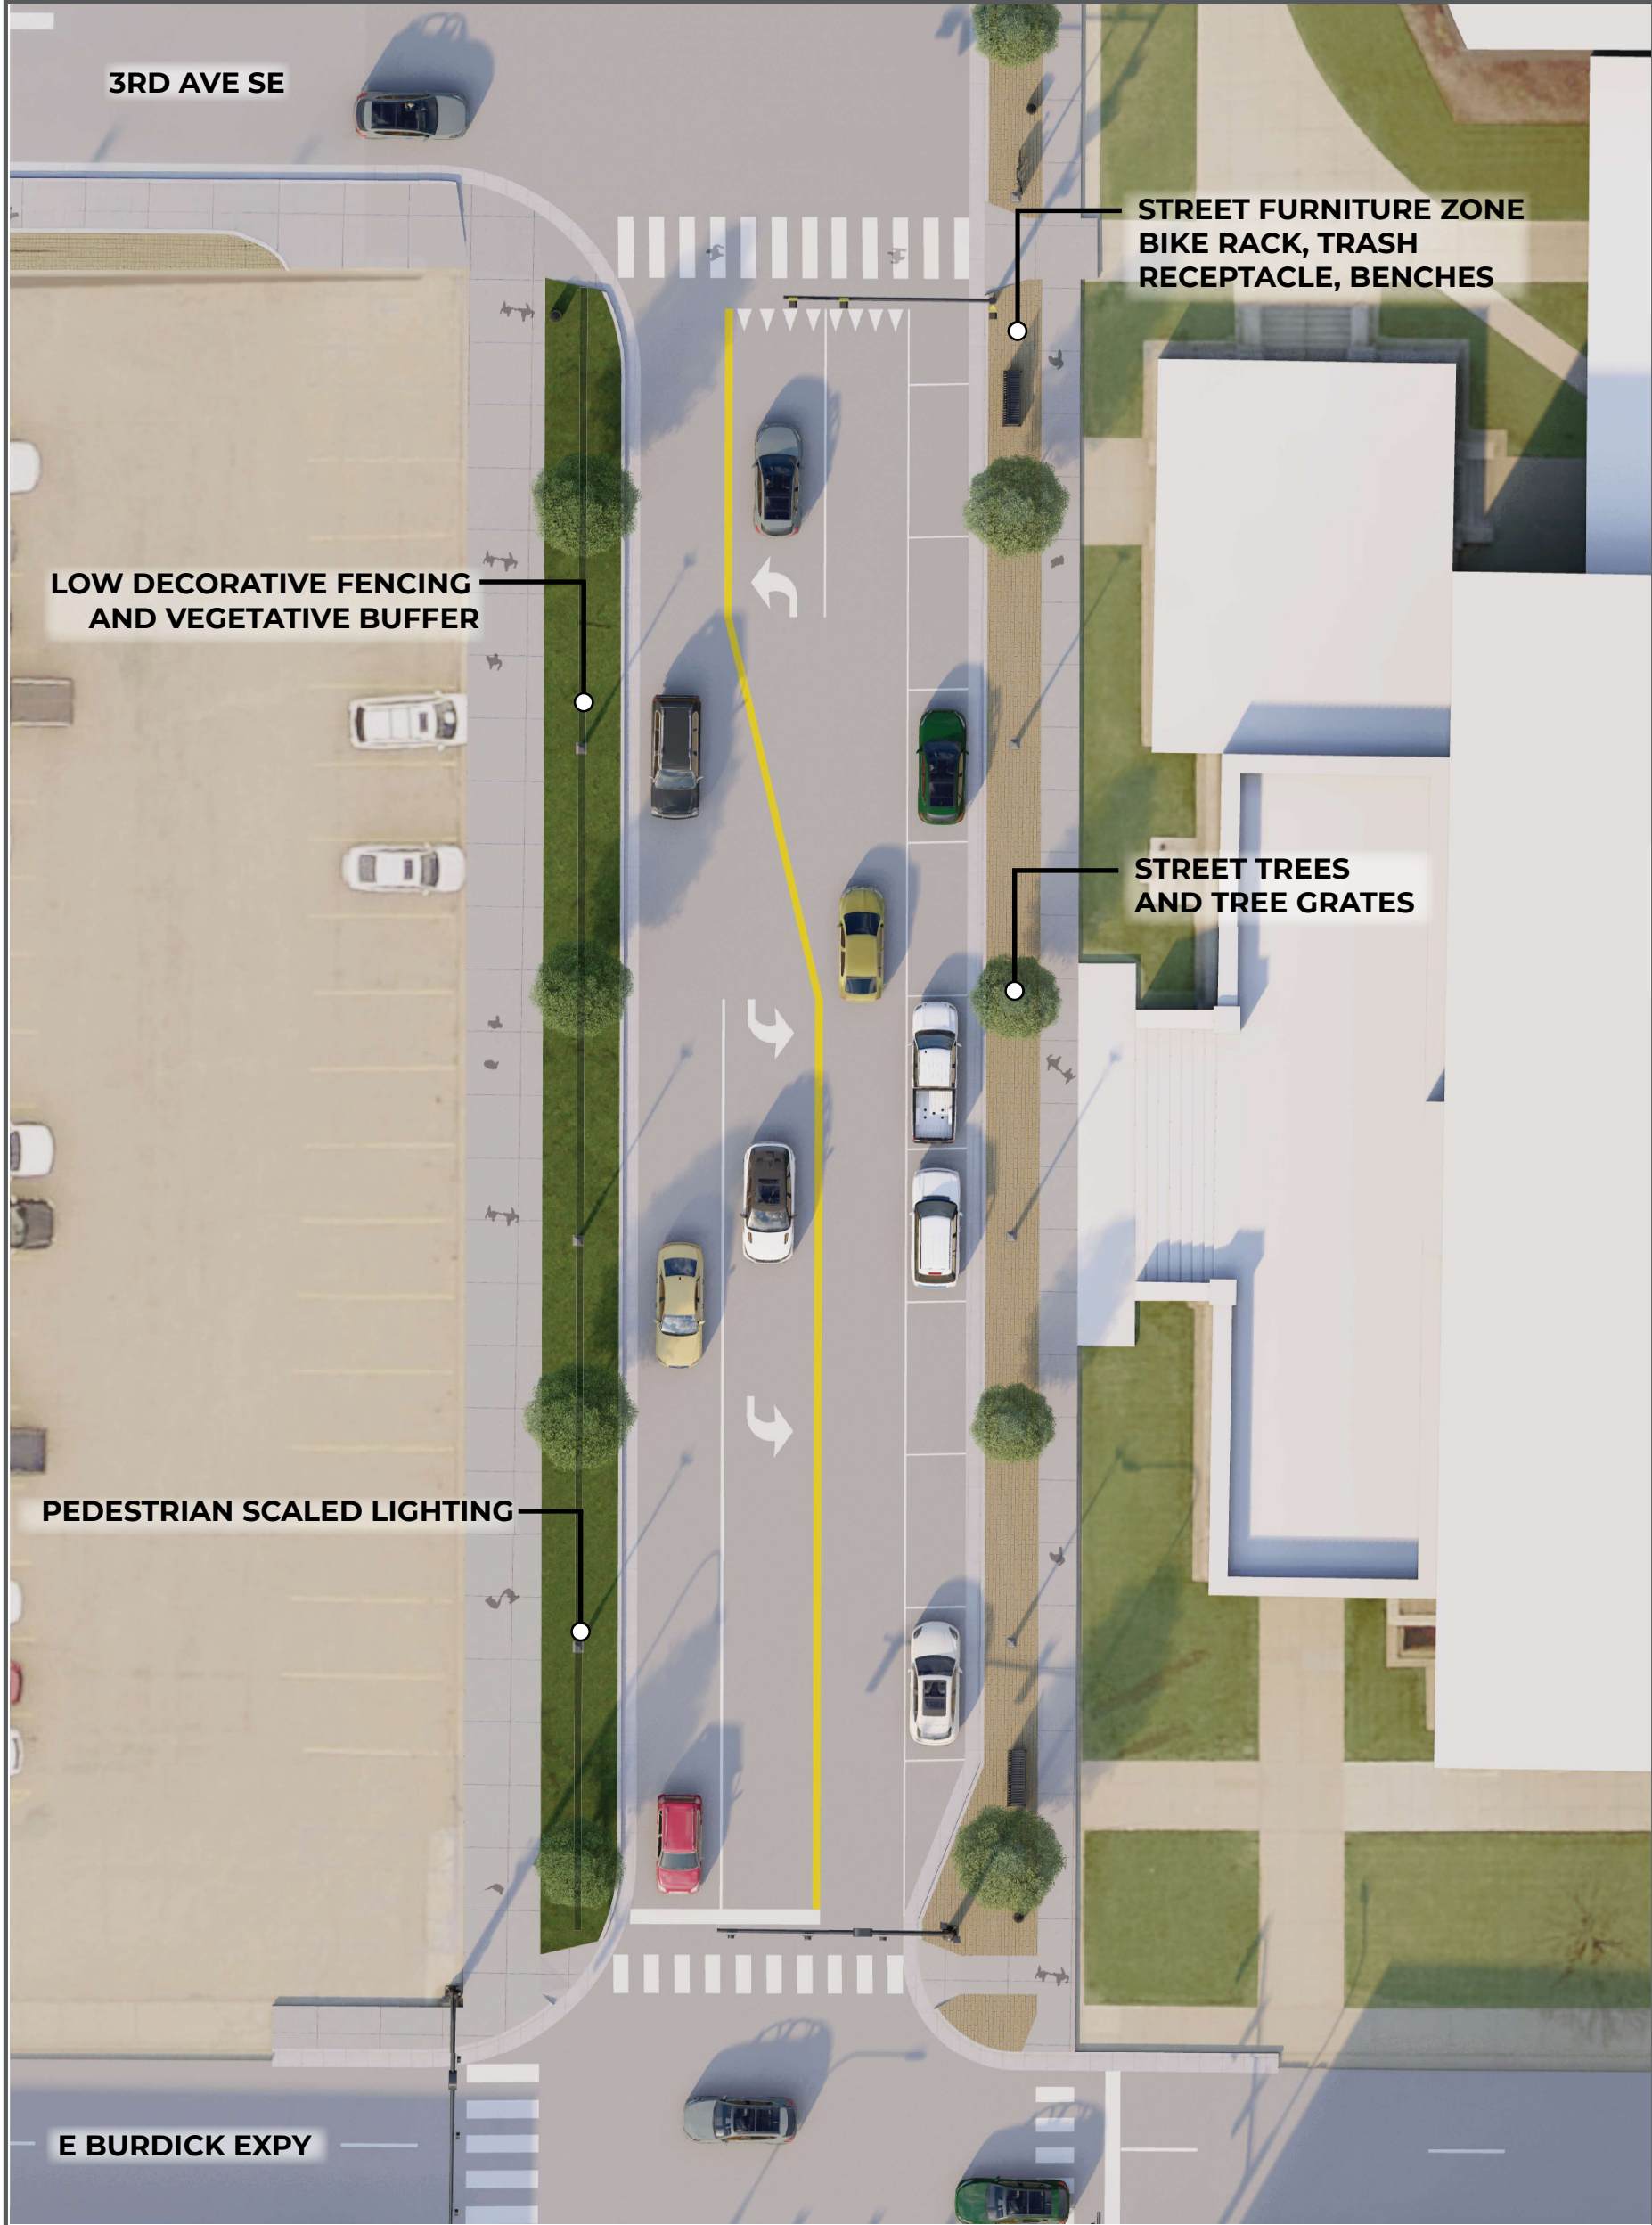

ENLARGED PLAN
BASE ALT 1B

STREETSCAPE ELEMENTS

CORRIDOR AESTHETICS AND AMENITIES

STREET FURNITURE



FENCING



LIGHTING



DECORATIVE PAVING



TREE GRATES



STREET TREES

